


Skala 1:25

This architectural drawing shows a section of a building facade. On the left is a window with a grid pattern. To its right is a textured vertical element, possibly a chimney or a wall section. Further right is a sloped, ribbed structure, likely a roof or a ramp. On the far right is a curved wall with horizontal lines. Five numbered callouts are present: 41 and 42 point to the window frame; 43 points to the base of the textured wall; 44 points to the top of the curved wall; and 45 points to the sloped ribbed structure.

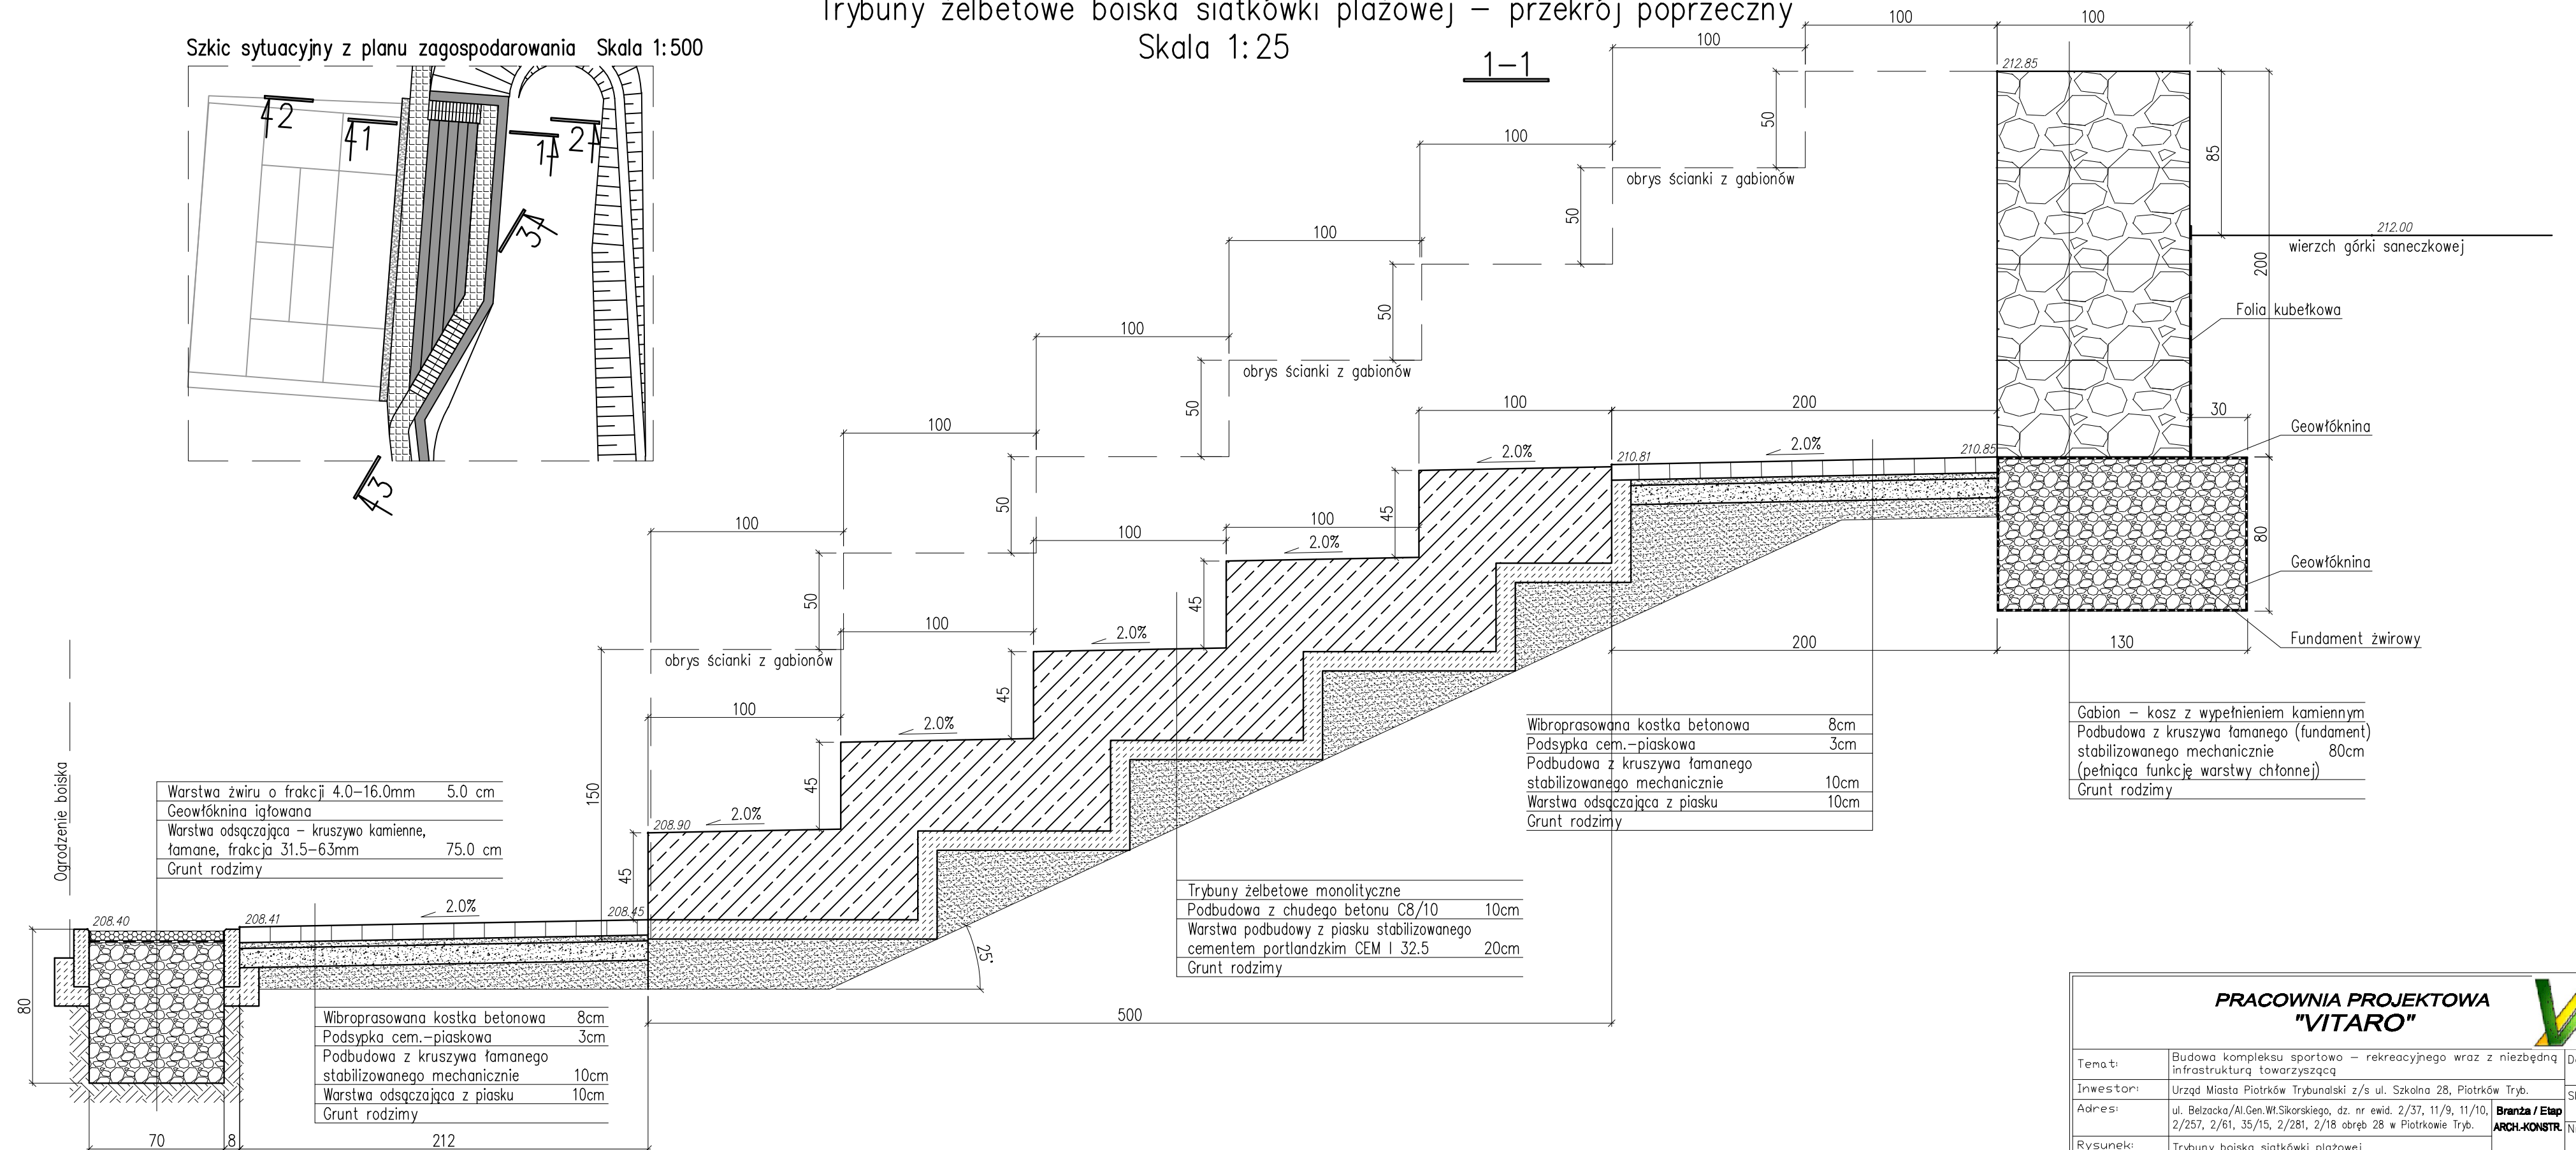

**PRACOWNIA PROJEKTOWA
"VITARO"**



Temat:	Budowa kompleksu sportowo – rekreacyjnego wraz z niezbędną infrastrukturą towarzyszącą		Data: 11.2012
Inwestor:	Urząd Miasta Piotrków Trybunalski z/s ul. Szkolna 28, Piotrków Tryb.		Skala: 1:25/500
Adres:	ul. Belzacka/Al.Gen.Wł.Sikorskiego, dz. nr ewid. 2/37, 11/9, 11/10, 2/257, 2/61, 35/15, 2/281, 2/18 obręb 28 w Piotrkowie Tryb.		
Rysunek:	Trybuny boiska siatkówki plażowej		Nr rys. 4
Projektant:		Nr uprawnień:	Podpis:
Sprawdzający:		Nr uprawnień:	Podpis: