


Łącznik 2

SKALA 1:25/1:250

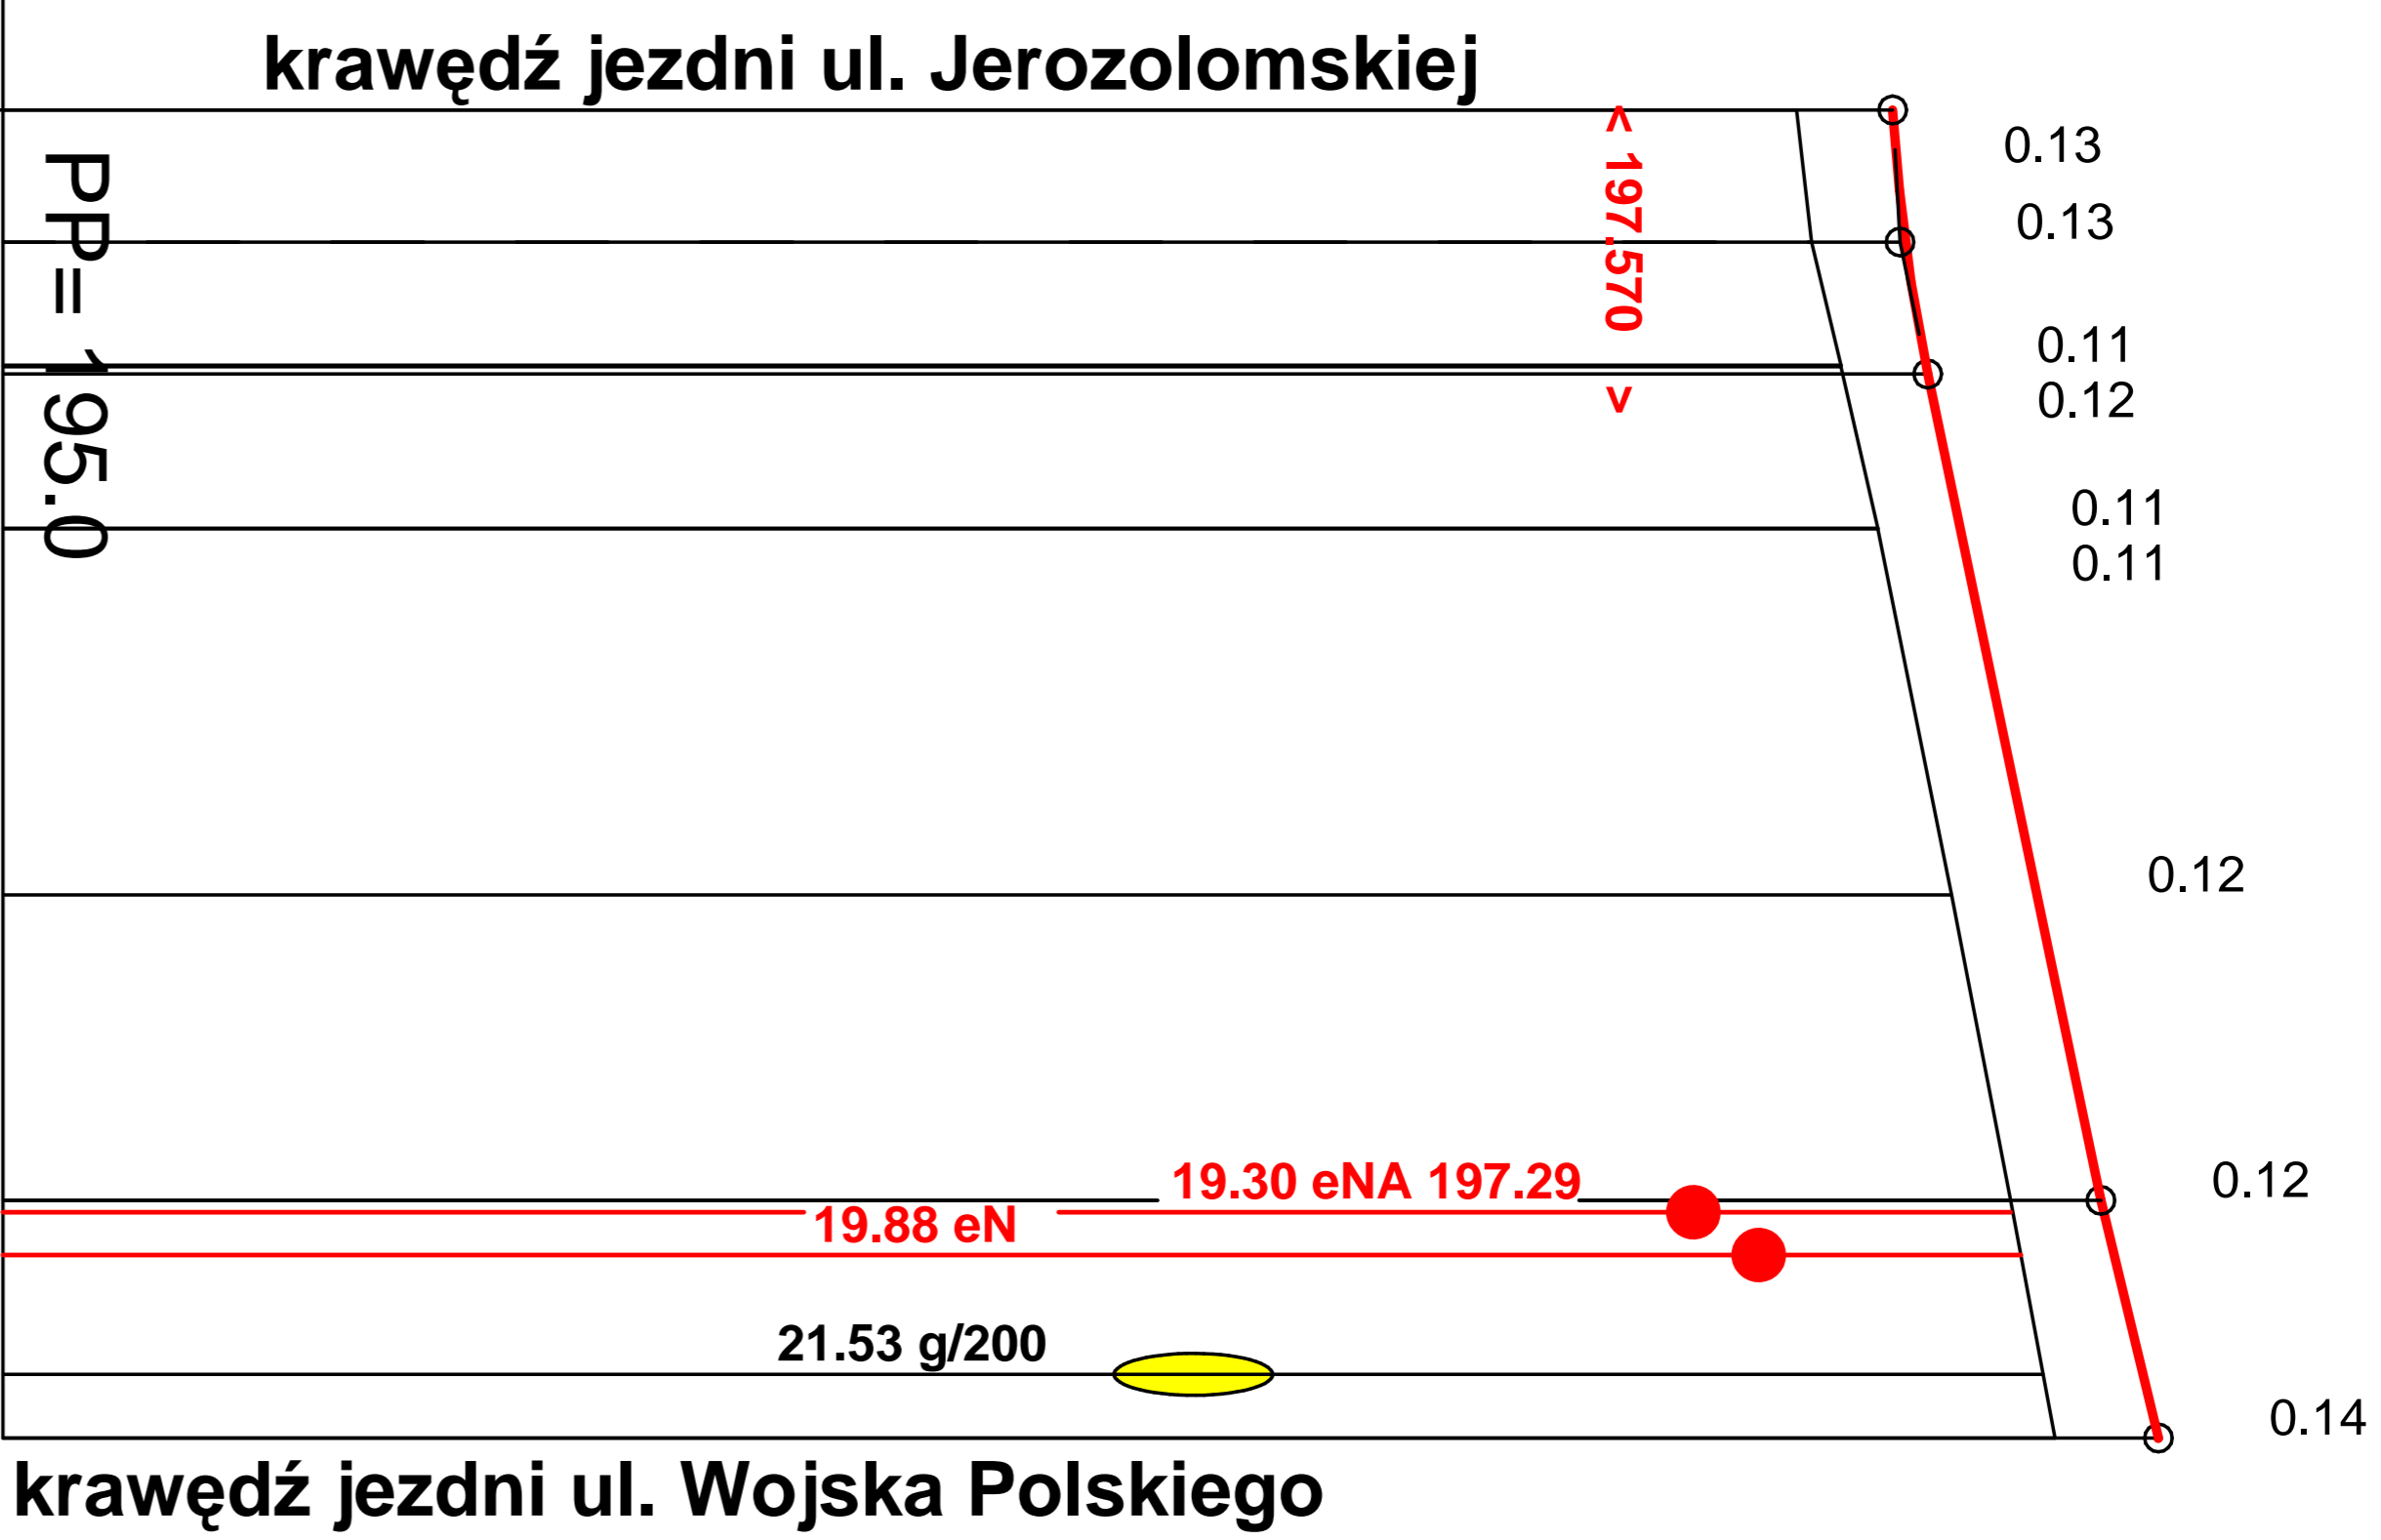

ODLEGŁOŚCI	KILOMETRY I HEKTOMETRY	ELEMENTY TRASY W PLANIE	RZEDNE TERENU	ELEMENTY NIWELETY	RZEDNE NIWELETY
4.36		L=18.00	197.43	R=232 T=1.79 B=0.01	197.56
6.15			197.45		197.58
7.82			197.49	I= 2.094 %	197.60
7.84			197.49		197.61
7.94			197.54		197.61
10.03			197.54		197.65
10.04			197.54		197.65
15.00			197.64		197.76
19.14			197.72	L=11.20	197.84
22.36			197.78	I=2.423 % L=3.22	197.92