


OP

2

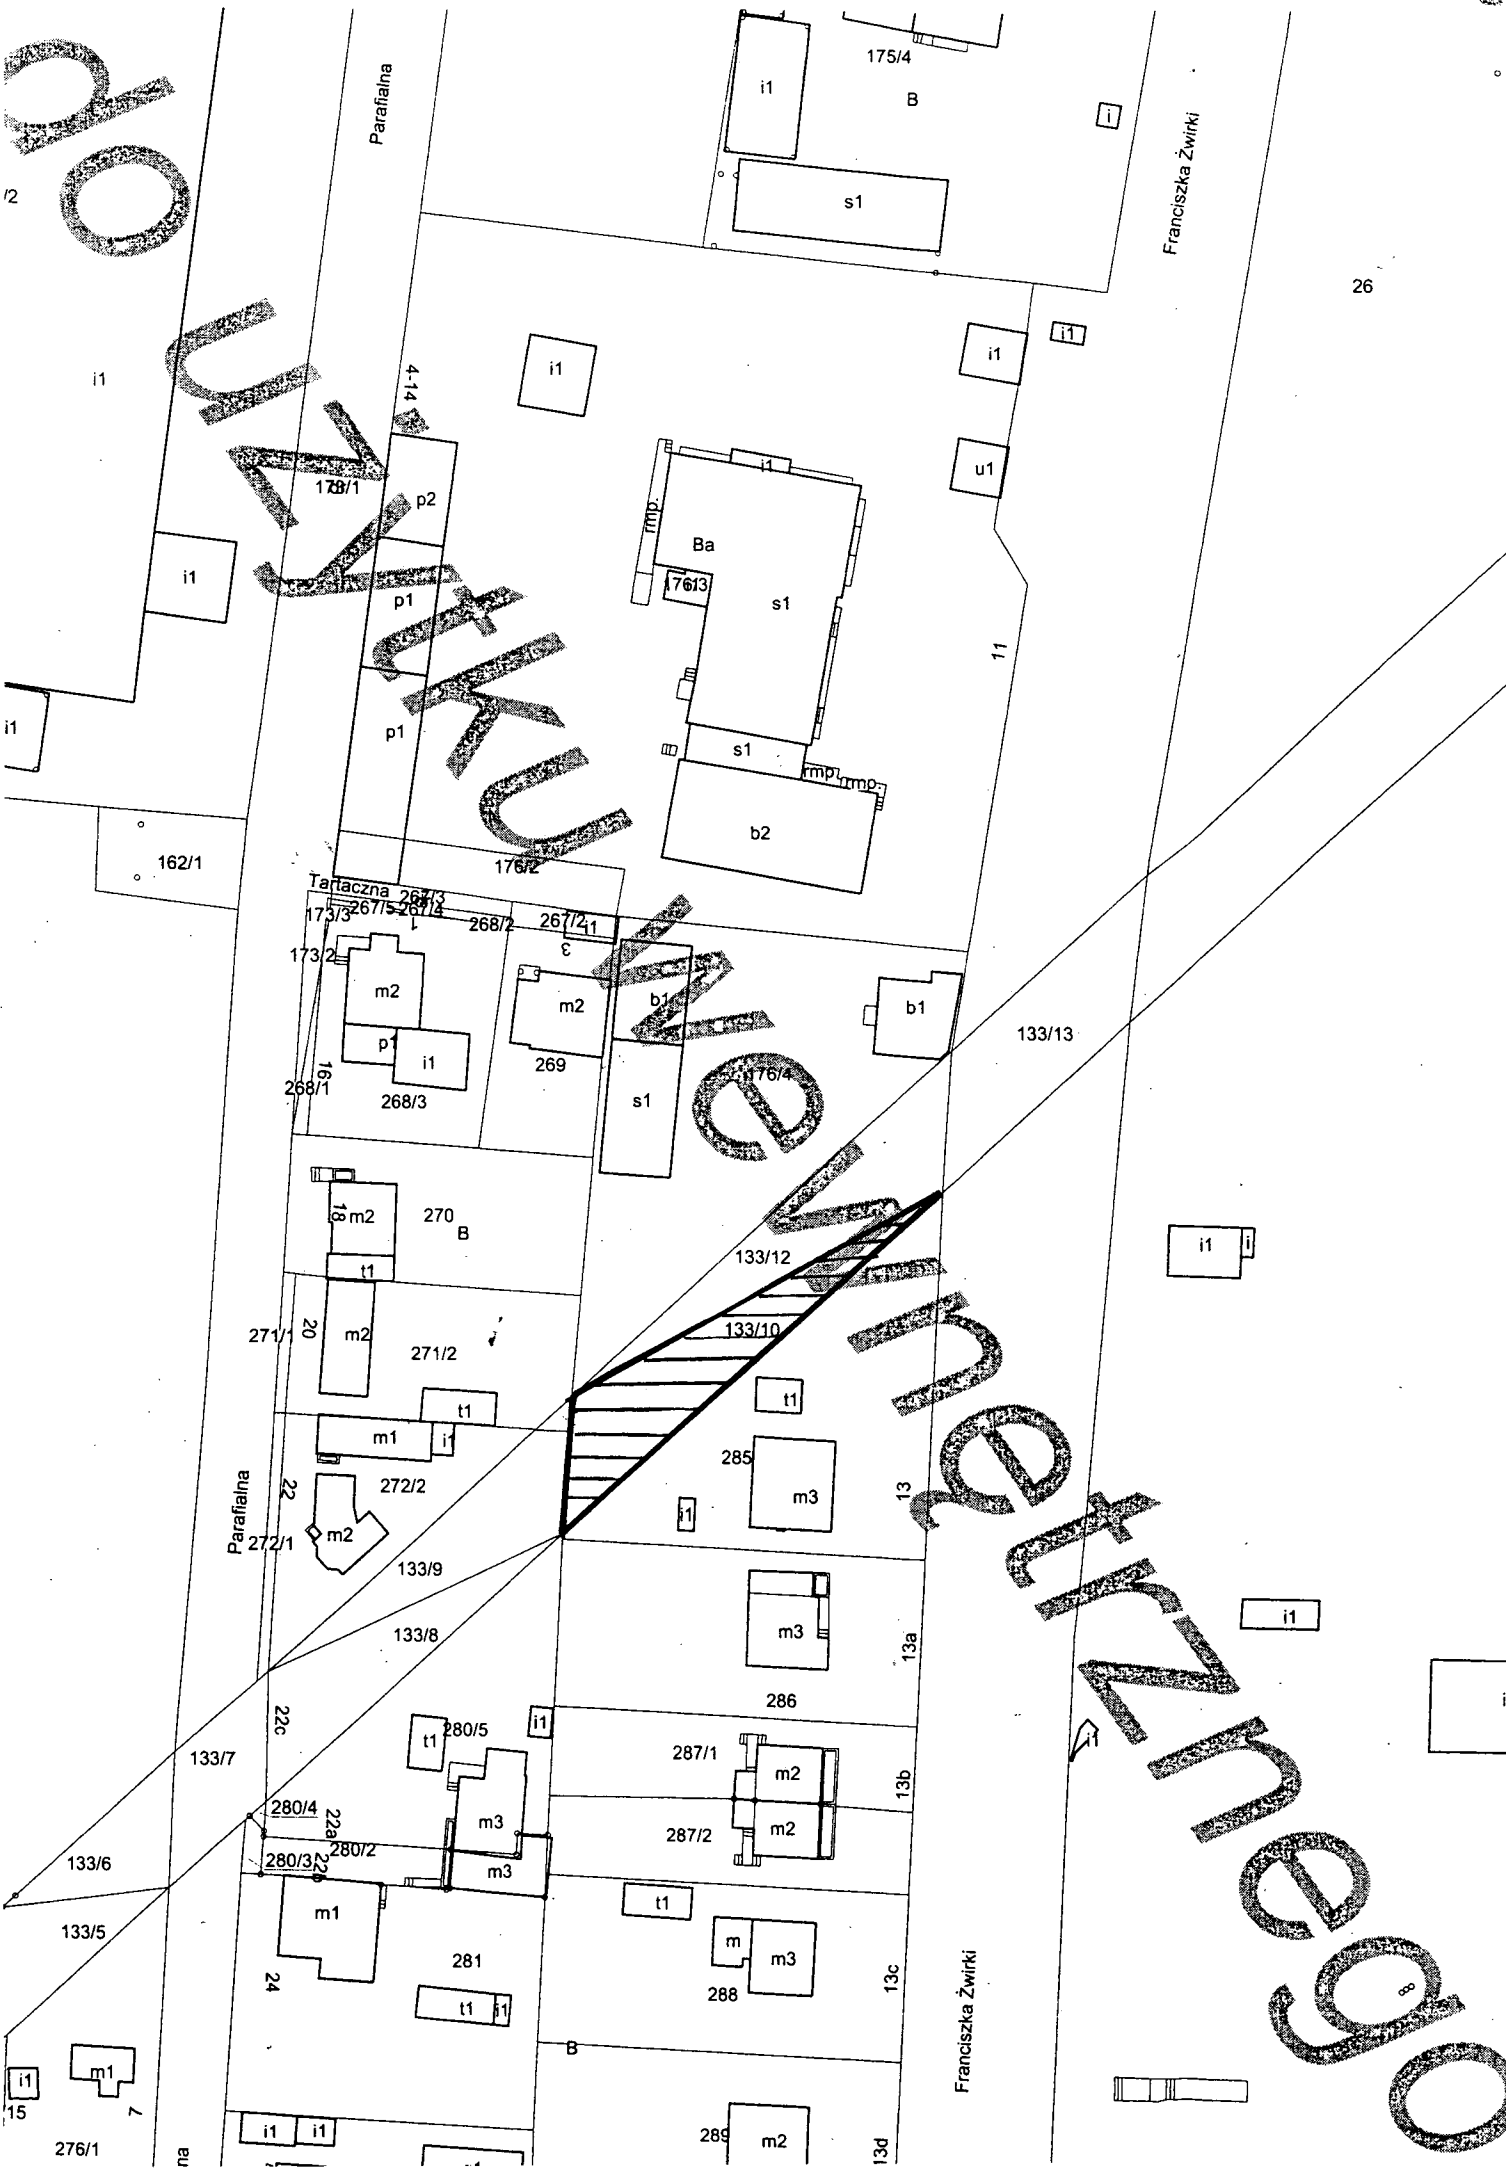

15

276/1

na

i1

i1

281

t1

i1

288

m


m3

289

m2

13d

Franciszka Żwirki

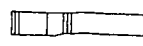

i1

i1

133/13

11

i1

i

175/4

B

s1

i1

15

7

24

280/4

280/3

280/2

280/1

22c

133/7

22

272/1

m2

272/2

m1

i1

t1

271/1

20

m2

271/2

t1

19

m2

270 B

t1

18

m2

268/1

173/2

268/3

p1

i1

268/1

173/3

267/5

267/4

267/3

267/2

267/1

268/2

176/2

176/1

4-14

p2

p1

p1

178/1

i1

i1

162/1

i1

i1

i1

i1

175/4

B

s1

i

Franciszka Żwirki

OP