


RZEDNE NIWELETTY	199.10 199.10	199.04
ELEMENTY NIWELETTY	199.08 199.05 199.00 198.96 198.91 198.85 198.79 198.66 198.57 198.46 198.40 198.39 198.32 198.29 198.17 198.15 197.97 197.89 197.77	199.04 199.00 198.94 198.88 198.81 198.76 198.71 198.60 198.50 198.38 198.32 198.30 198.19 198.06 198.03 197.89 197.83 197.77
RZEDNE TERENU		
ELEMENTY TRASY W PLANIE		
ODLEGLOSCI		
KILOMETRY I HEKTOMETRY		

SKALA 1:25/1:250 PP= 196.0

PPO + km 0+001.37 + krawędź Rynku Trybunalskiego

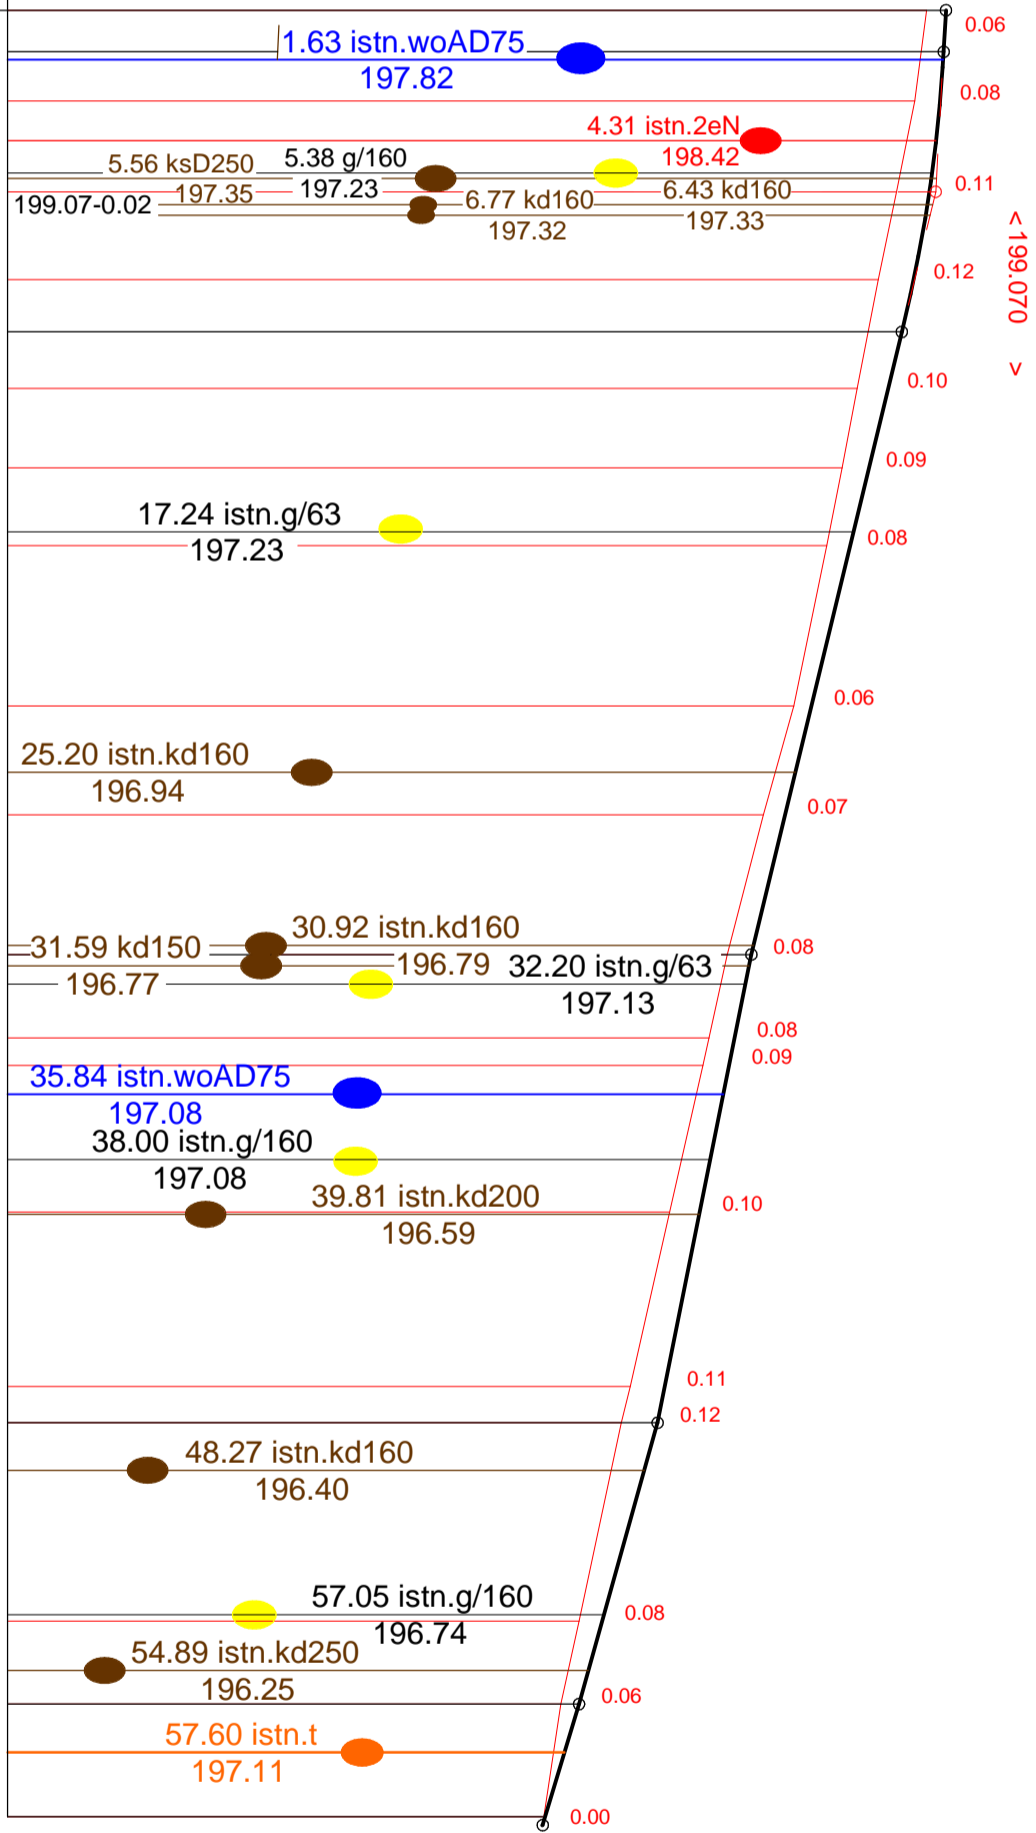

KPO - km 0+059.72